

THIS DRAWING IS FOR SUBMITTAL PURPOSES ONLY. THIS DRAWINGS SHOULD NOT BE USED FOR INSTALLATION OF THIS UNIT. REFER TO AQUA BATH'S INSTALLATION INSTRUCTIONS FOR FRAMING AND ROUGH-IN DIMENSIONS.


**GENERAL NOTES:**


Dimensions are Diagrammatical only.  
Contractor to Field Verify conditions prior to installation. Due to the nature of materials used, Manufacturing Tolerance of ( $\pm 1/4$ ).

"Wet-Wall" is on the Right Hand Side.  
Fold-Up Seat is on the Right Hand Side.

**NOTE:**

If the guidelines for installation are not followed in detail the risk of inadequate water drainage could be the results.

**NOTE:**  Concealed Flange Curtain Rod Available Option

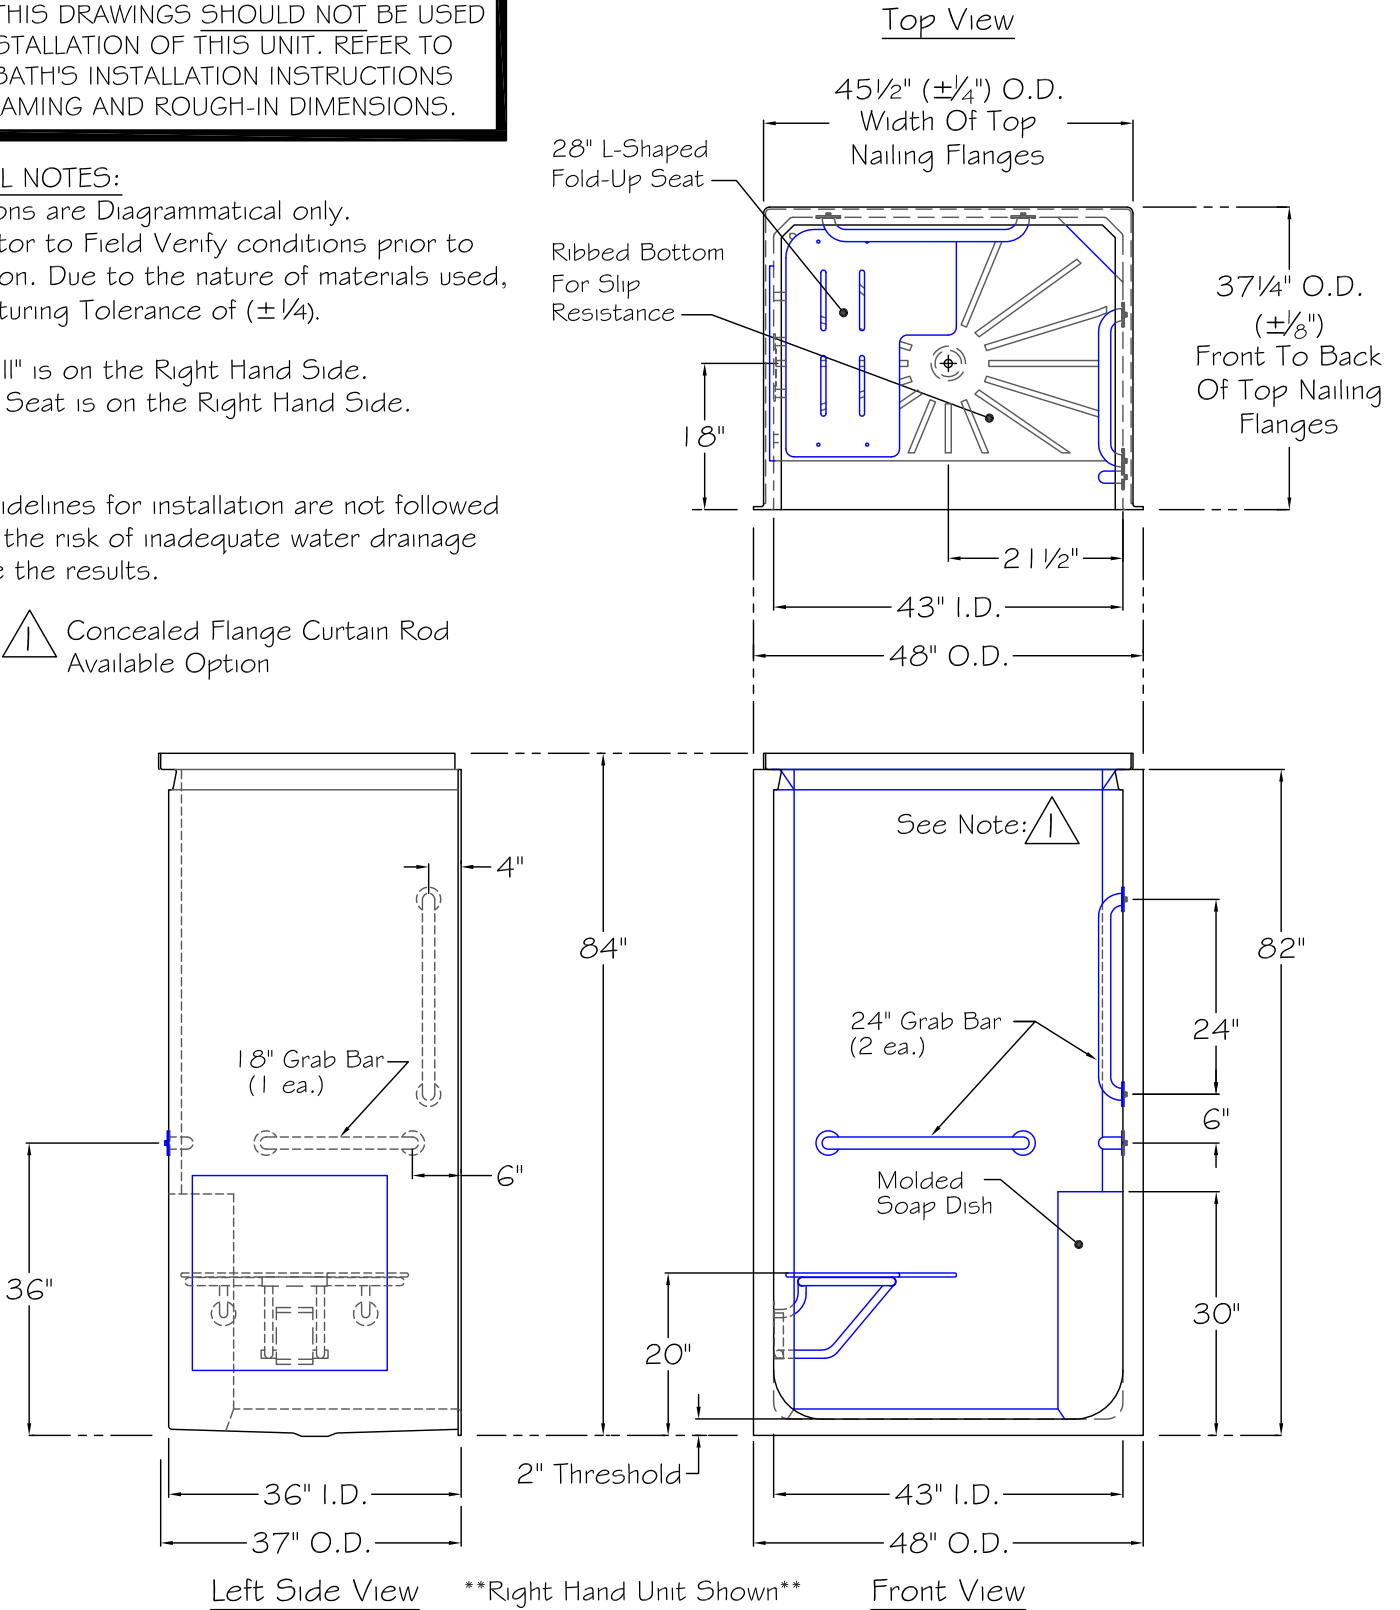

REV.	DR.	DATE	DESCRIPTION

**AQUA BATH CO.**  
921 CHEROKEE AVENUE  
NASHVILLE, TN 37207

TITLE: <b>Shower (Open Top Unit)</b>	DRN BY:
MODEL NO.: IS483684BF-OT-FUS 2"	DATE:
DRWG NO.:	SCALE: 1/2" = 1'-0"